




DETAIL B

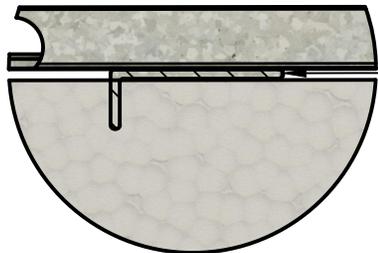



DF-375 Inverted into insulation

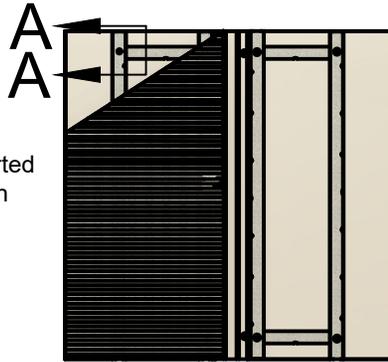

B

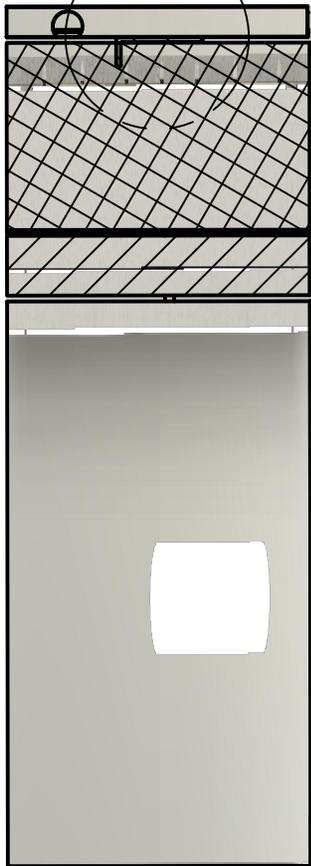

SECTION A

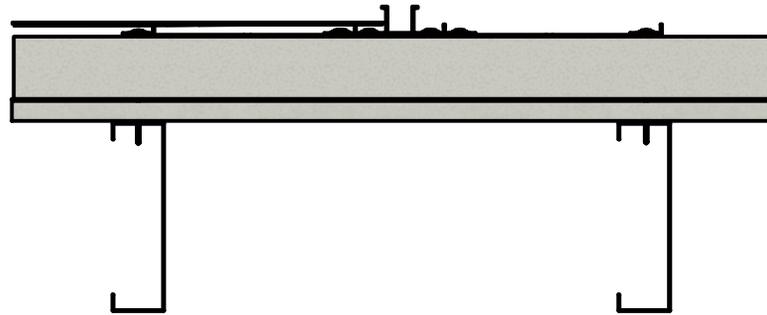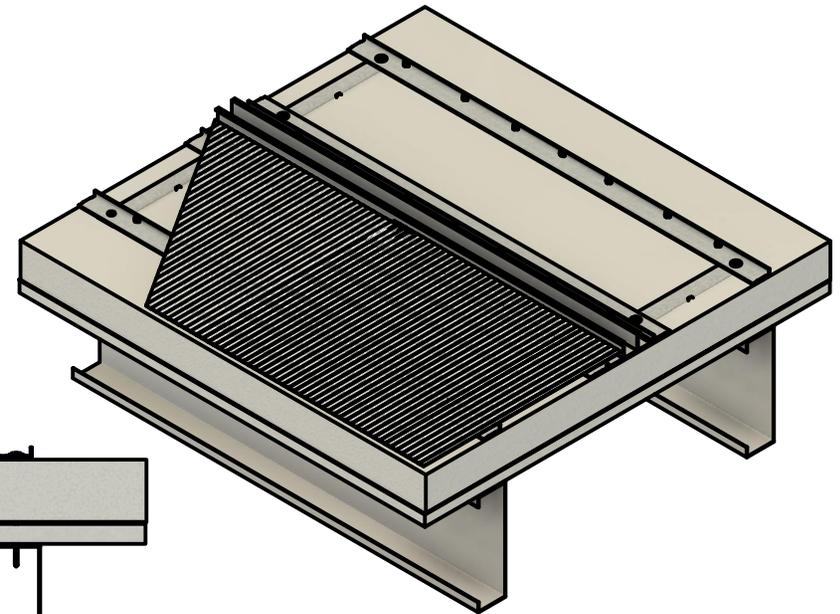

1641 So. Sinclair St. Anaheim, CA 92806
Ph. (714) 978-3600 Fax (714) 978-3601

PROJECT

TITLE

Diamond Furr Vertical Trim Backing with Continuous Insulation

APPROVED
CHECKED Robert Rutherford 8/8/2017
DRAWN S Dasse 8/8/2017

SIZE	CODE	DWG NO	REV
A		01	001
SCALE NTS		WEIGHT	SHEET 1/1