




- Metal Stud
- Glass Mat Sheathing
- Specified Liquid Applied Waterproofing
- Notched Trowel
- Polystyrene Foam Board
- Mesh
- Based Coat
- Finish Coat

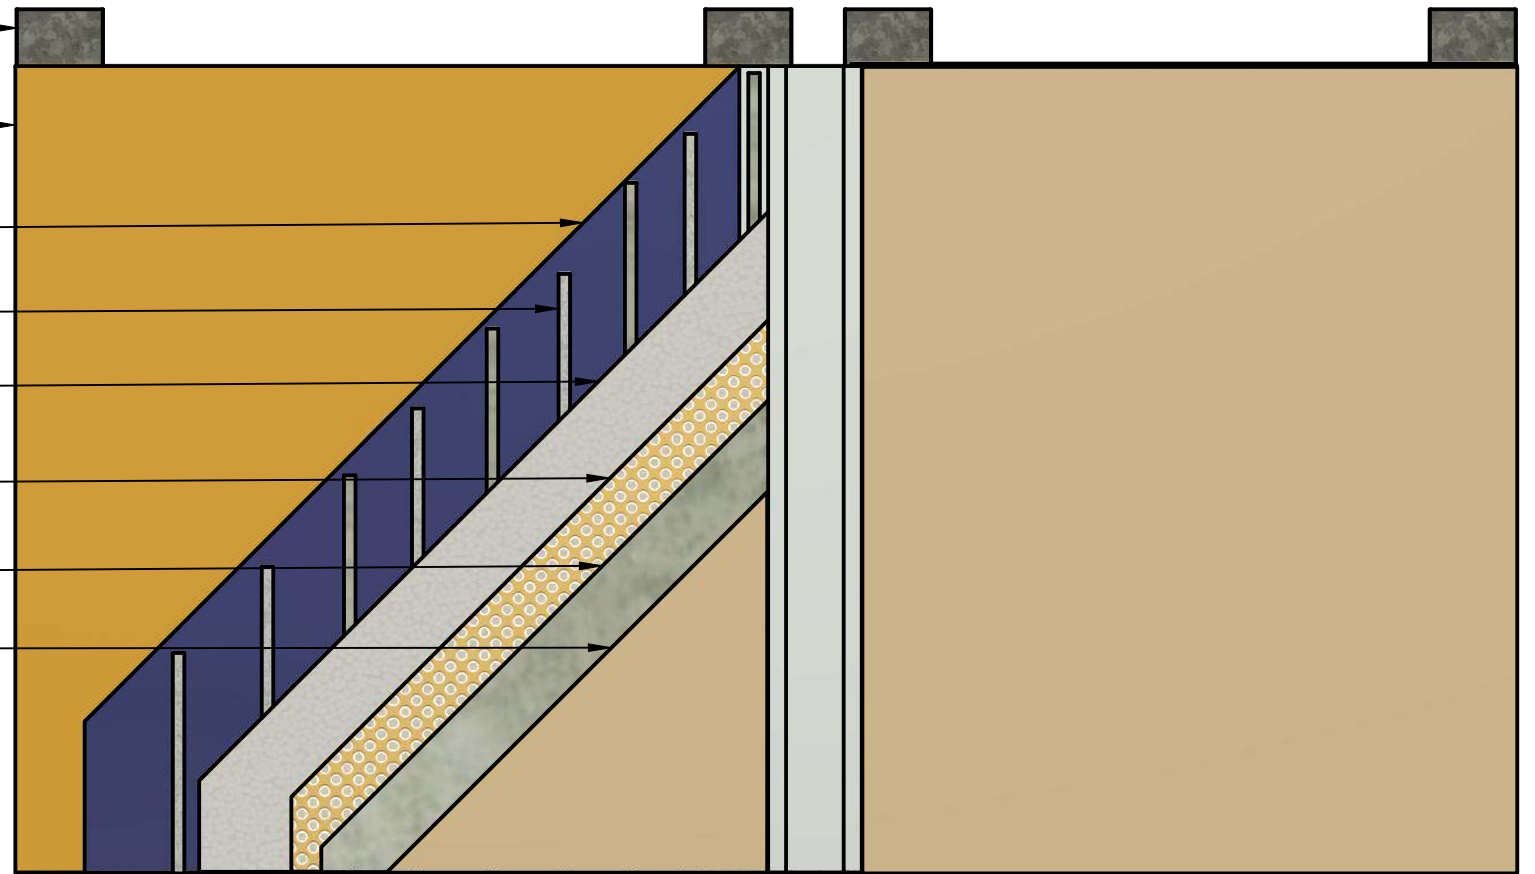

EIFS 250-100

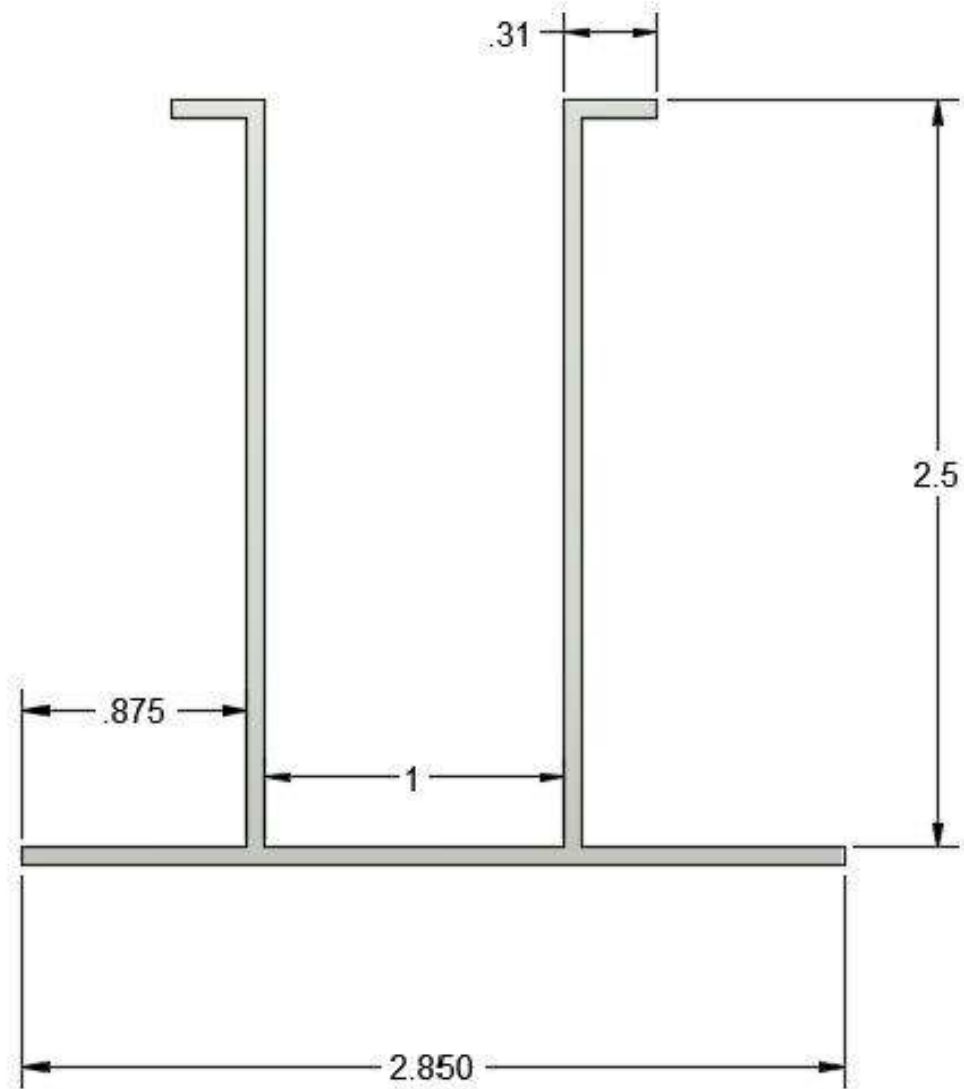

 1641 Sinclair St, Anaheim, CA 92806 Phone: (714) 978-3600	PROJECT			
	EIFS 250-100			
	TITLE			
	EIFS 250-100			
APPROVED	SIZE	CODE	DWG NO	REV
CHECKED	B		250-100	
DRAWN	brandxmetals.com 2/8/2021	SCALE 3:10	WEIGHT	SHEET 1/1