



Wire Tie



**Diamond<>Furr®
Patented
Field Furring Strips**

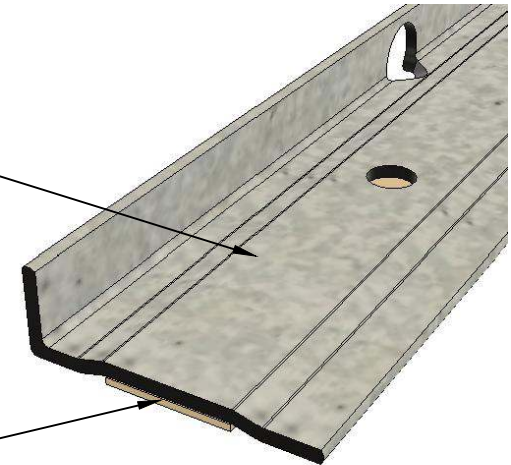

Sealant Strip

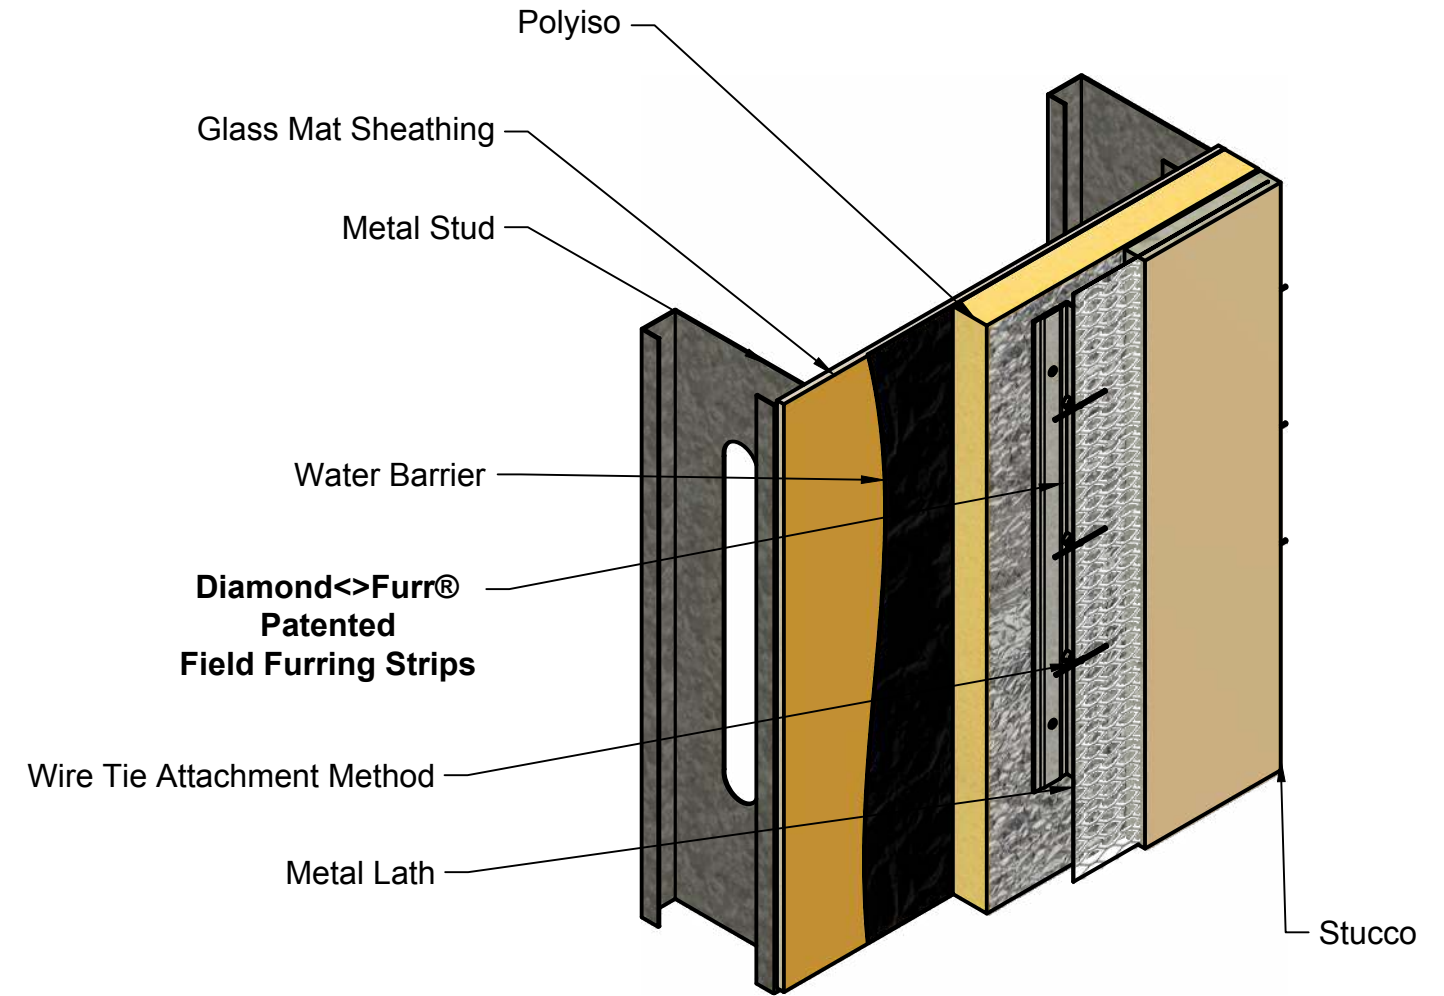

www.brandxmetals.com
1641 Sinclair St,
Anaheim, CA 92806
PHONE: (714) 978-3600
FAX: (714) 978-3601

PROJECT
Field Furring Strips (Title 24 Energy Code Application) Diamond<>Furr®

MATERIAL TYPE / FINISH
G 90

LENGTH

B

DWG NO

DRAWN

4/14/2021

SCALE 2:8

WEIGHT

SHEET 1/1